



0. Ground
1:100

FLOOR PLAN NOTES:
 ALL MEASUREMENTS AND SITE LEVELS TO BE CHECKED ON SITE
 DOORS AND WINDOWS TO BE INSTALLED AS PER MANUFACTURERS SPECS.
 TOTAL FLOOR AREA = 65.76M²

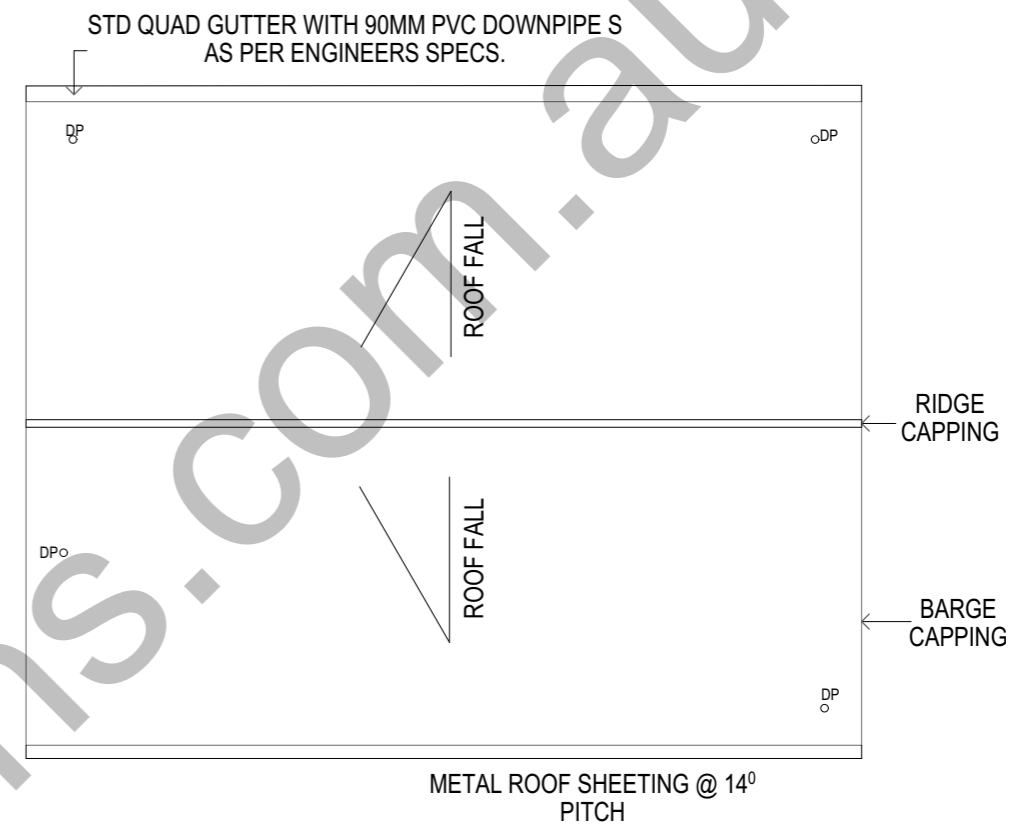

2. Roof
1:100

ROOF PLAN NOTES:
 ALL MEASUREMENTS TO BE CHECKED ON SITE
 ROOF SHEETING, RIDGE, GUTTER AND DOWNPIPES AS SPECIFIED BY BUILDER INSTALLED AS PER MANUFACTURERS SPECS. QTY OF DOWNPIPES TO BE CONFIRMED BY ENGINEER/CERTIFIER
 TOTAL ROOF AREA = 94.03M²

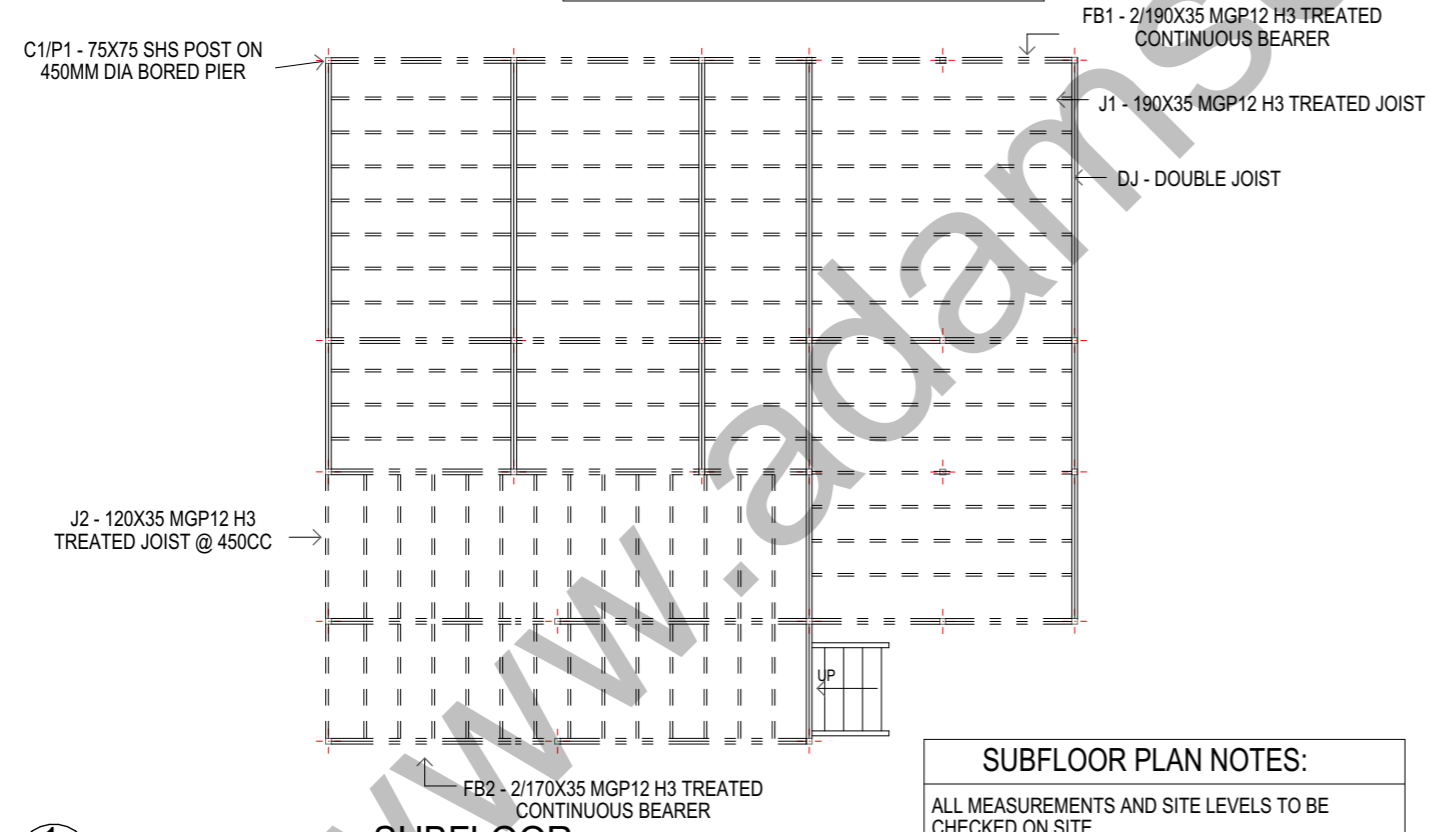

-1. SUBFLOOR
1:100

SUBFLOOR PLAN NOTES:
 ALL MEASUREMENTS AND SITE LEVELS TO BE CHECKED ON SITE
 SUBFLOOR PLAN IS INDICATIVE ONLY AND SHOULD BE READ IN CONJUNCTION WITH ENGINEERS SPECIFICATIONS

Drawn | Checked HCK
 Plot Date: 12/10/2021

REVISION NO.

B

DRAWING NO.

LADY ELLIOT

A012