



0. Ground  
1:100

**FLOOR PLAN NOTES:**  
 ALL MEASUREMENTS AND SITE LEVELS TO BE CHECKED ON SITE  
 DOORS AND WINDOWS TO BE INSTALLED AS PER MANUFACTURERS SPECS.  
 TOTAL FLOOR AREA = 65.76M<sup>2</sup>

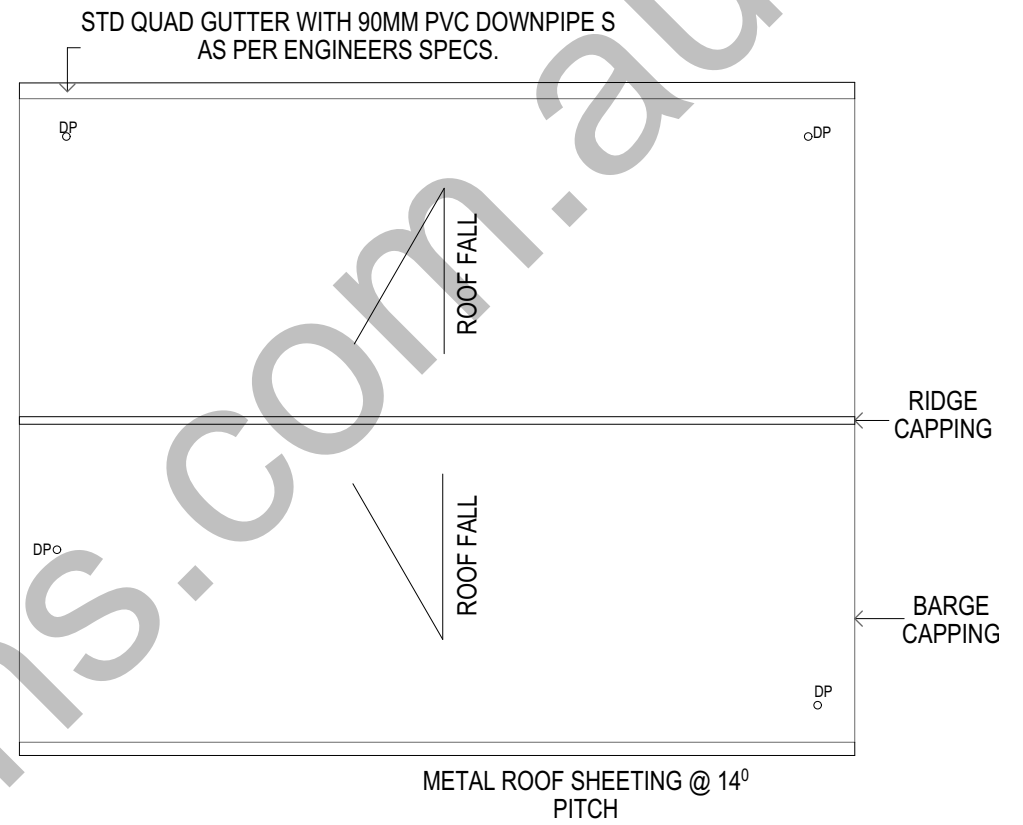

2. Roof  
1:100

**ROOF PLAN NOTES:**  
 ALL MEASUREMENTS TO BE CHECKED ON SITE  
 ROOF SHEETING, RIDGE, GUTTER AND DOWNPIPES AS SPECIFIED BY BUILDER INSTALLED AS PER MANUFACTURERS SPECS. QTY OF DOWNPIPES TO BE CONFIRMED BY ENGINEER/CERTIFIER  
 TOTAL ROOF AREA = 94.03M<sup>2</sup>

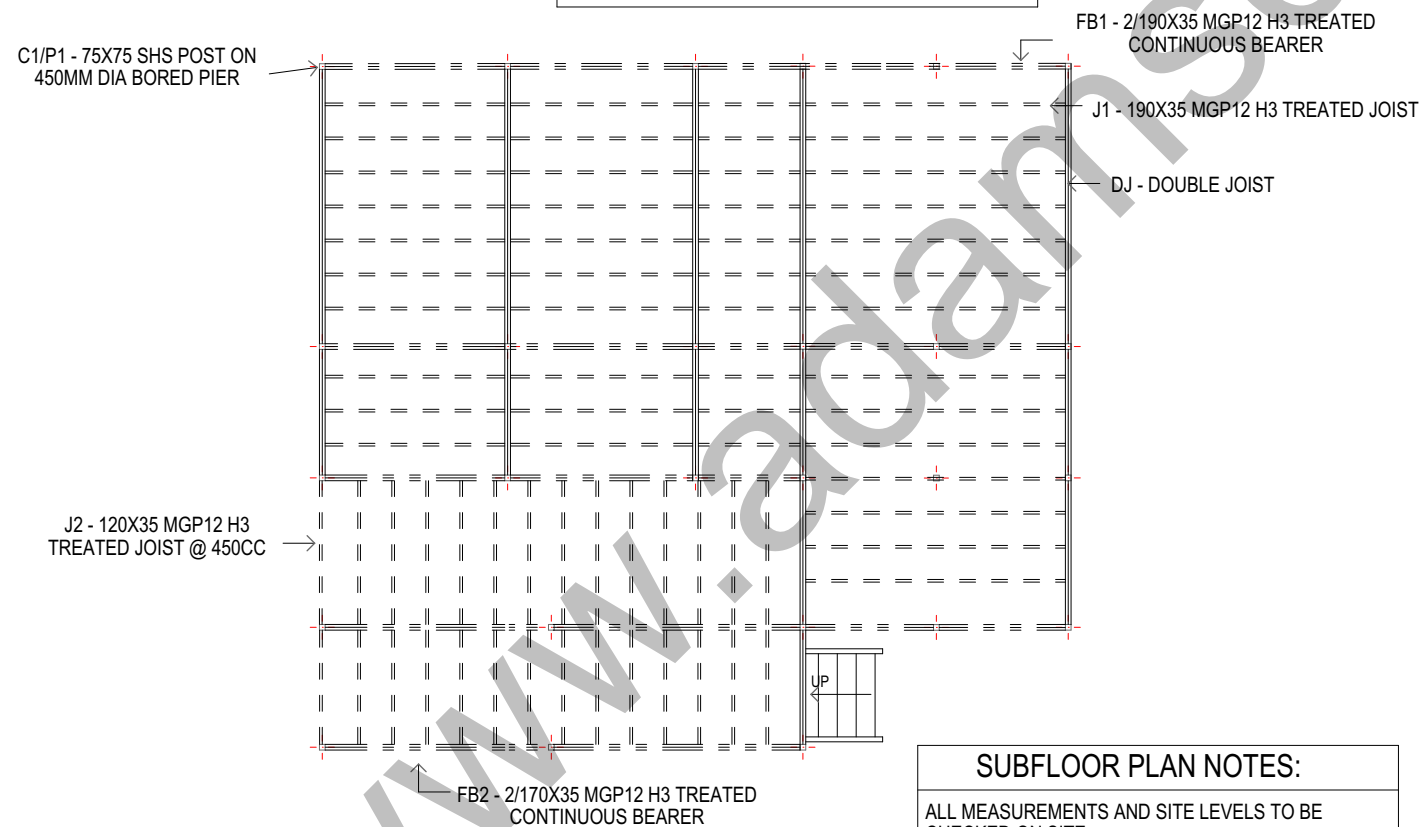

-1. SUBFLOOR  
1:100

**SUBFLOOR PLAN NOTES:**  
 ALL MEASUREMENTS AND SITE LEVELS TO BE CHECKED ON SITE  
 SUBFLOOR PLAN IS INDICATIVE ONLY AND SHOULD BE READ IN CONJUNCTION WITH ENGINEERS SPECIFICATIONS

Drawn | Checked HCK  
 Plot Date: 12/10/2021

REVISION NO.

**B**

DRAWING NO.

**LADY ELLIOT**

**A012**